



FIRST FLOOR

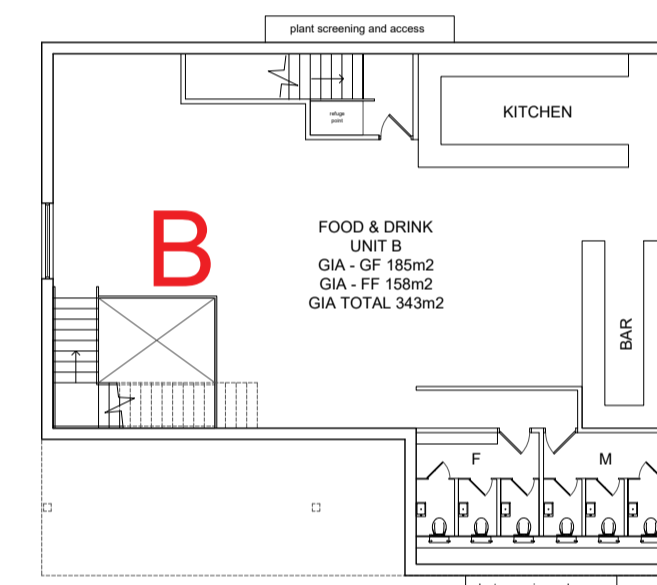

All Dimensions to be checked on site prior to work commencing on site.
All discrepancies must be reported

REV	DATE	INIT	NOTE
KK	14.01.20	JC	Unit A Men's WC urinals added
JJ	13.01.20	JC	Batch House Unit A revised, Unit B revised & plant screening indicated
II	10.01.20	JC	Batch House Unit A internal layout reverted to previous scheme, Unit B layout revised
HH	19.12.19	JC	Batch House Unit A redesigned internal layout
GG	16.12.19	HCI	internal layout to unit B revised; risers to BH added; stairs/lift to BH revised
FF	04.12.19	HCI	Unit B & C staircase revised
EE	02.12.19	HCI	
DD	19.11.19	HCI	
CC	05.11.19	JC	Unit A revised
BB	31.10.19	JC	Periphery office units 01F, 08F, 14F revised, Unit A layout revised
AA	31.10.19	JC	Glazing revised to Unit A & C
Z	28.10.19	HCI	
Y	20.10.19	HCI	

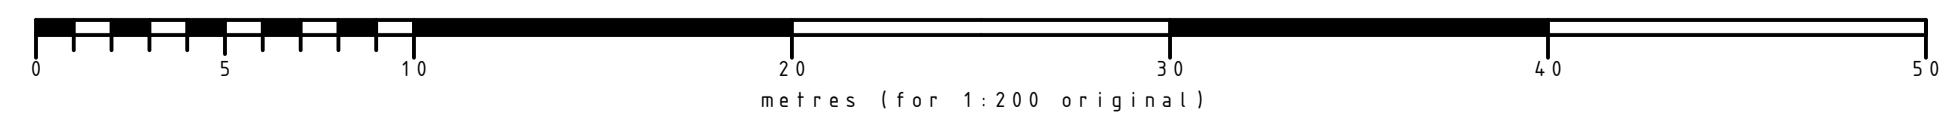

Ibbotson Architects Limited
4 Brunel House | Heather Lane | Hathersage Park
Hathersage | Hope Valley | S32 1DP
t: +44 (0) 1433 651 828

www.ibbotsonarchitects.co.uk
info@ibbotsonarchitects.co.uk

CLIENT:
Blue Deer Ltd

PROJECT:
The Glass Yard

TITLE:
Proposed First

STATUS: **PLANNING**

DRAWN BY: **JC**

DATE: **01/05/18**

SCALE: **1/200@ A1**

DRAWING No: **0303-04** REV: **KK**